


166594-14

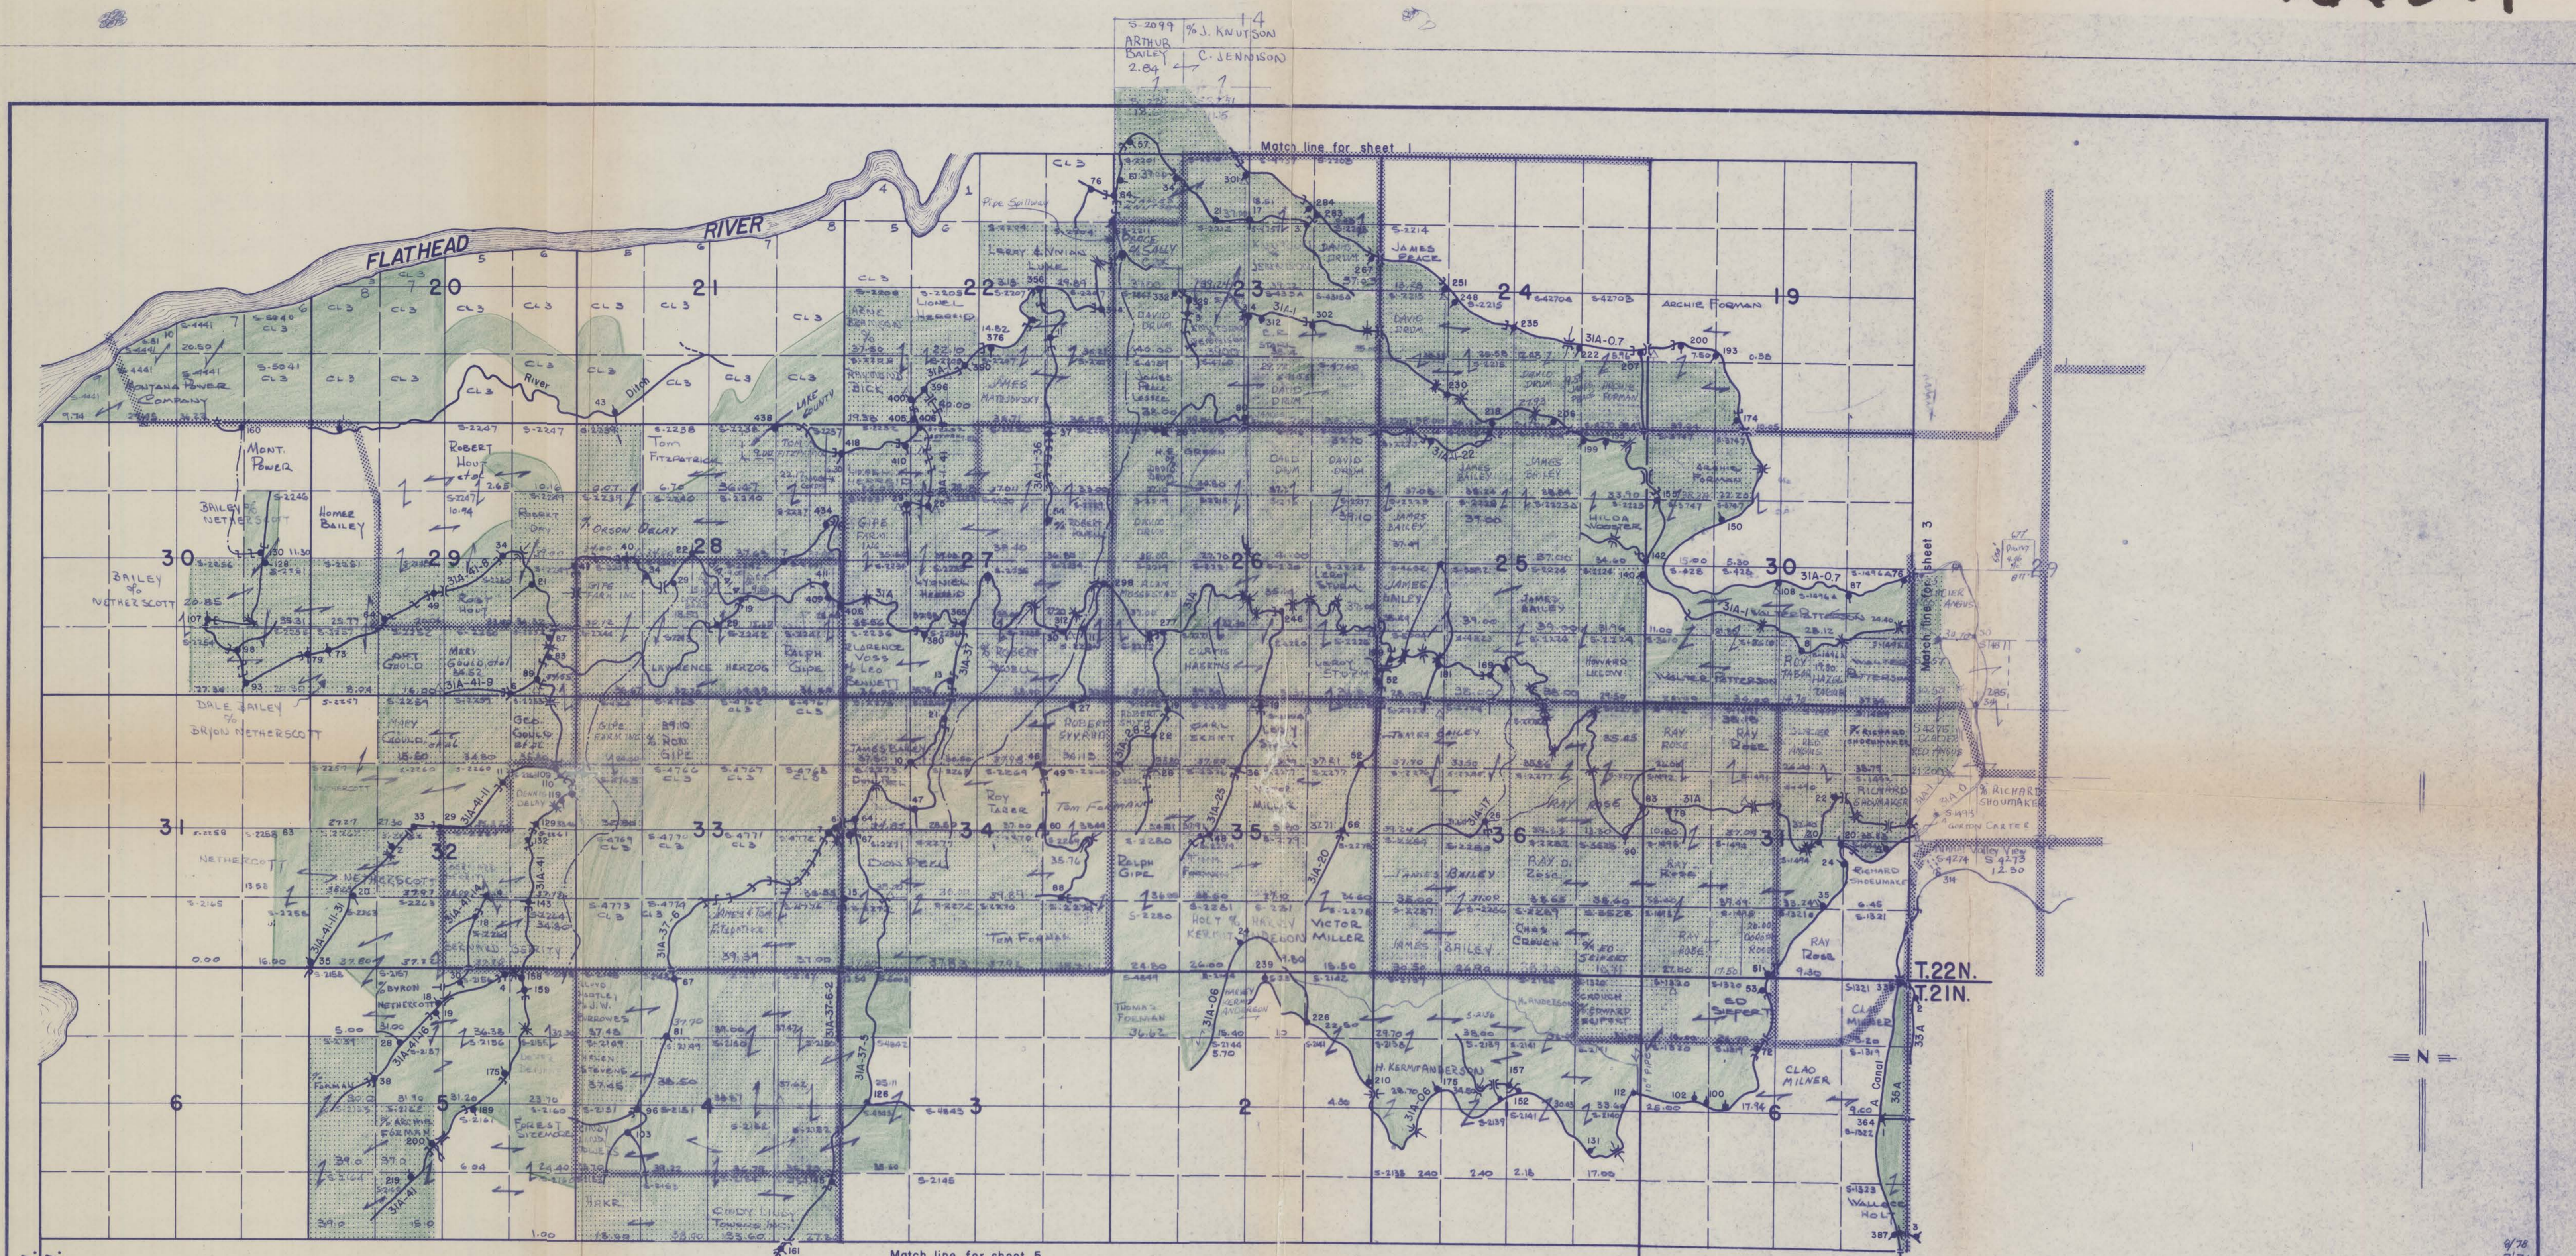

R.22W.
R.21W.

R.21W.
R.20W.

LEGEND

- Canal or Lateral
- Lined Canal or Lateral
- Private Water Right Ditch
- Drain
- Turnout
- Check
- Weir
- Drop
- Drop Chute
- ROADS
- SPRINKLED LANDS
- Wasteway
- Underdrain
- Culvert
- Bridge
- Flume
- Siphon
- Number beside T.O. indicates T.O. Number and approx. Sta. location
- 84-12 Lateral or Canal Name



UNITED STATES
DEPARTMENT OF THE INTERIOR
BUREAU OF INDIAN AFFAIRS
FLATHEAD INDIAN RESERVATION
MONTANA

**FLATHEAD IRRIGATION PROJECT
AREA NO. 1**
MISSION VALLEY Valley View

Recommended: _____	PROJECT ENGINEER	(DATE)
Recommended: _____	AREA GENERAL ENGINEER	(DATE)
Recommended: _____	LAND OPERATIONS OFFICER	(DATE)
Approved: _____	AREA DIRECTOR	(DATE)

SURVEYED: _____ SUBMITTED: _____
 TRACED: H.B. & L.G. RECOMMENDED: _____
 CHECKED: T.E.D. APPROVED: _____

Sheet 2 of 14 SCALE AS SHOWN DATE: DEC. 1960

9/76
3/76
5/73
5/72
16/69
4/62
5/67
6/66
6/64