


166594

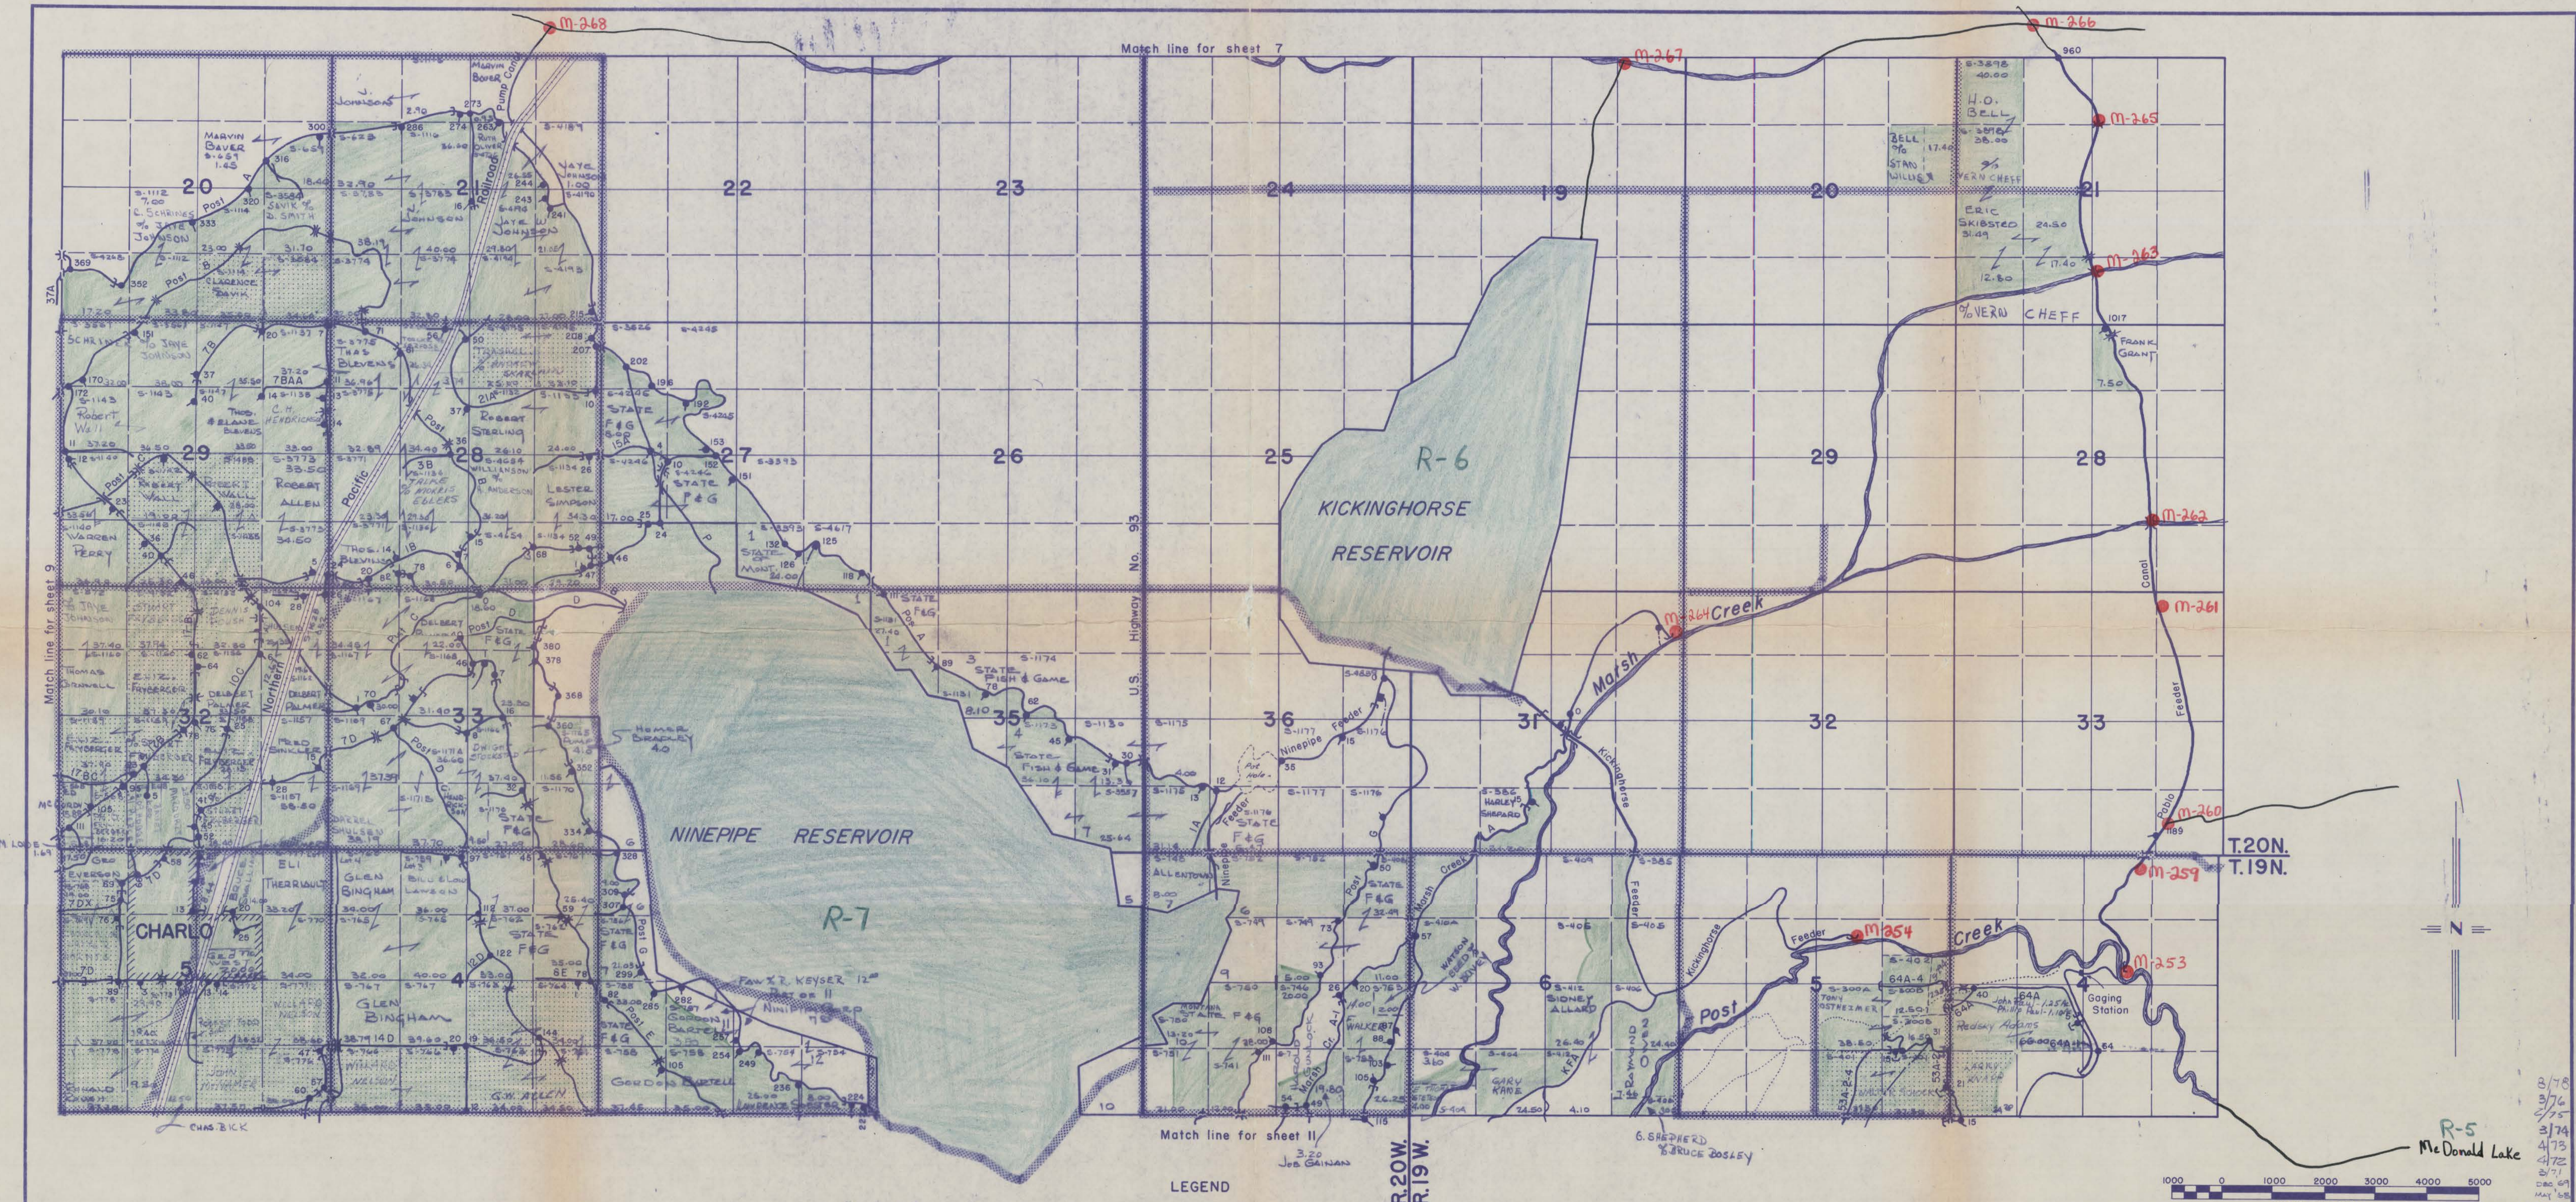

LEGEND

- | | | | |
|--|---------------------------|--|-----------------------------------|
| | Canal or Lateral | | Wasteway |
| | Lined Canal or Lateral | | Underdrain |
| | Private Water Right Ditch | | Culvert |
| | Drain | | Bridge |
| | Turnout | | Flume |
| | Check | | Siphon |
| | Weir | | Number beside T.O. indicates T.O. |
| | Drop | | Number and approx. Sta. location |
| | Drop Chute | | Lateral or Canal Name |
| | Road | | |
| | Sprinkled Lands | | |



UNITED STATES
DEPARTMENT OF THE INTERIOR
BUREAU OF INDIAN AFFAIRS
FLATHEAD INDIAN RESERVATION
MONTANA

FLATHEAD IRRIGATION PROJECT
AREA NO. 1
MISSION VALLEY

Recommended: _____	PROJECT ENGINEER	_____ (DATE)
Recommended: _____	AREA GENERAL ENGINEER	_____ (DATE)
Recommended: _____	LAND OPERATIONS OFFICER	_____ (DATE)
Approved: _____	AREA DIRECTOR	_____ (DATE)

SURVEYED: _____	SUBMITTED: _____
TRACED: H.B. & L.G.	RECOMMENDED: _____
CHECKED: T.E.D.	APPROVED: _____

Sheet 8 of 14 SCALE AS SHOWN DATE: DEC. 1960

3/78
 3/76
 2/75
 3/74
 4/73
 4/72
 2/71
 2/69
 MAY 1968
 TR. ARE. 107
 105
 104