


166594₅

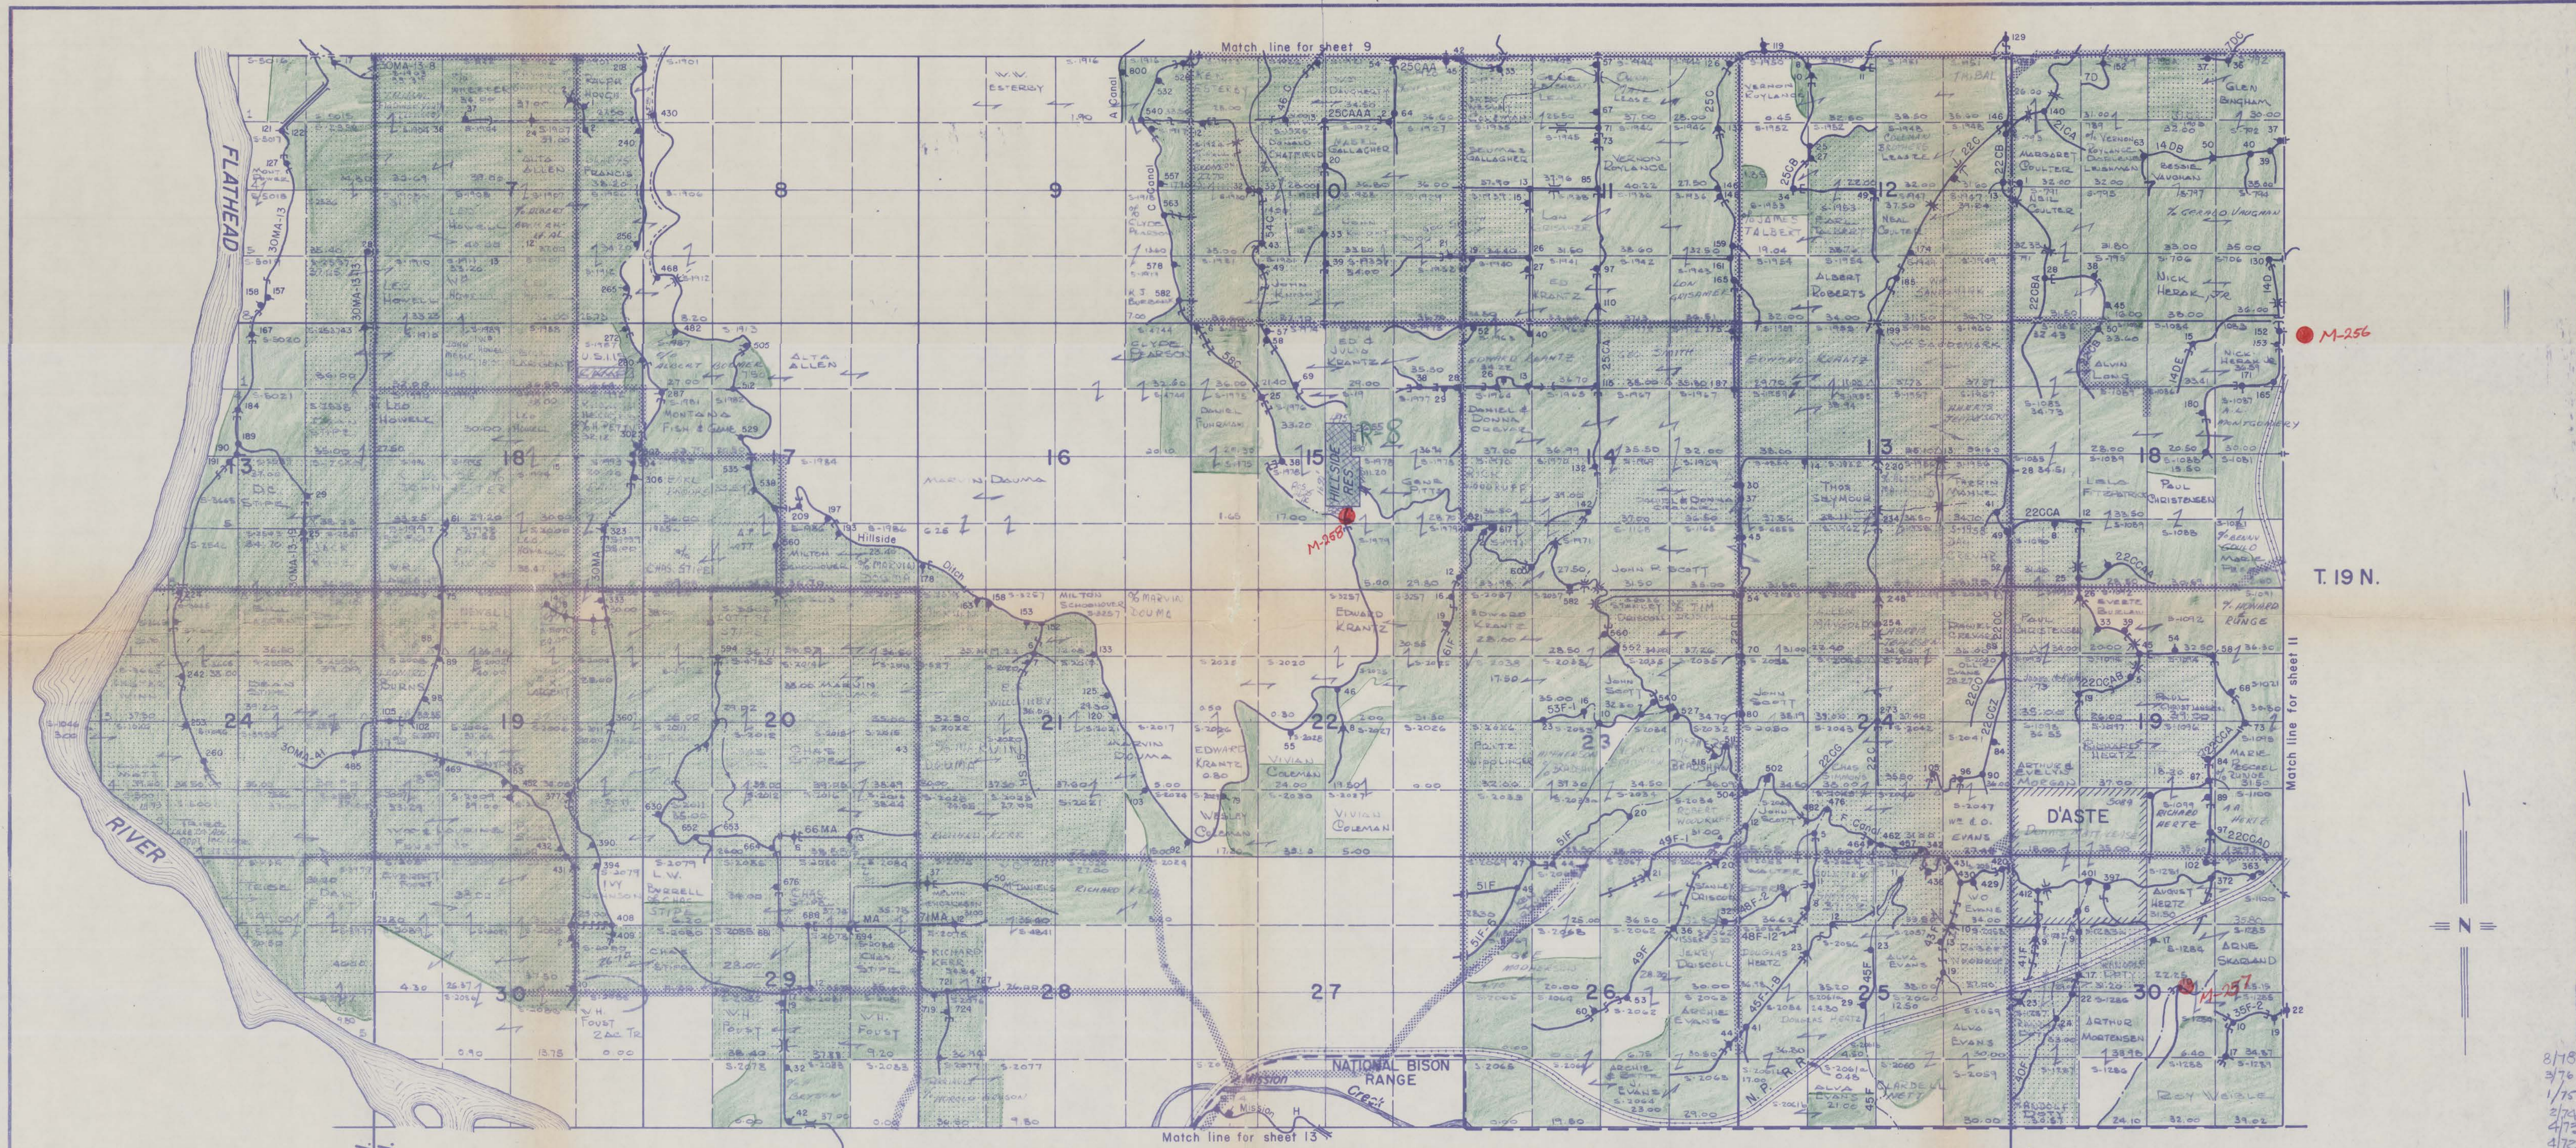

R.22W.
R.21W.

R.21W.
R.20W.

LEGEND

- Canal or Lateral
- Lined Canal or Lateral
- Private Water Right Ditch
- Drain
- Turnout
- Check
- Weir
- Drop
- Drop Chute
- RANGES
- SPRINKLED LANDS
- Wasteway
- Underdrain
- Culvert
- Bridge
- Flume
- Siphon
- Number beside T.O. indicates T.O. Number and approx. Sta. location
- 8A-12 Lateral or Canal Name



UNITED STATES
DEPARTMENT OF THE INTERIOR
BUREAU OF INDIAN AFFAIRS
FLATHEAD INDIAN RESERVATION
MONTANA

**FLATHEAD IRRIGATION PROJECT
AREA NO. 1
MISSION VALLEY**

Recommended: _____	PROJECT ENGINEER	(DATE)
Recommended: _____	AREA GENERAL ENGINEER	(DATE)
Recommended: _____	LAND OPERATIONS OFFICER	(DATE)
Approved: _____	AREA DIRECTOR	(DATE)

SURVEYED: _____	SUBMITTED: _____
TRACED: _____	RECOMMENDED: _____
CHECKED: _____	APPROVED: _____

Sheet 10 of 14 SCALE AS SHOWN DATE: DEC. 1960

8/18
 3/76
 1/75
 2/74
 4/72
 4/72
 3/71
 12/61
 5/68
 APR 67
 66
 64